




EXISTING PART
GROUND FLOOR PLAN

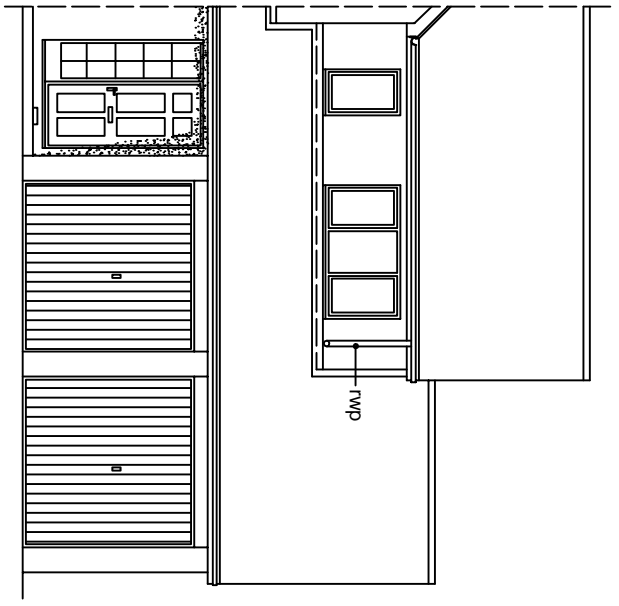


EXISTING PART
FRONT ELEVATION

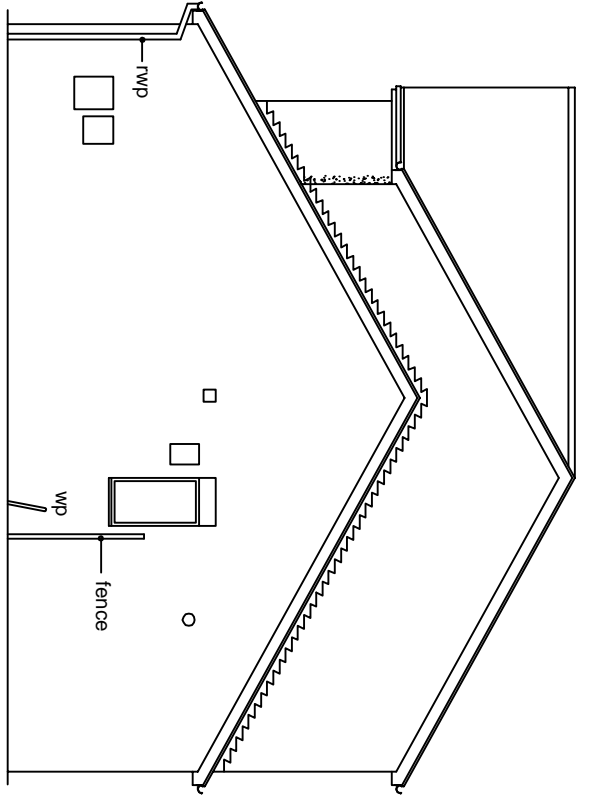

EXISTING SIDE ELEVATION

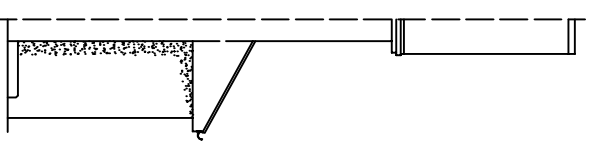


EXISTING PART
Adj. SIDE ELEVATION

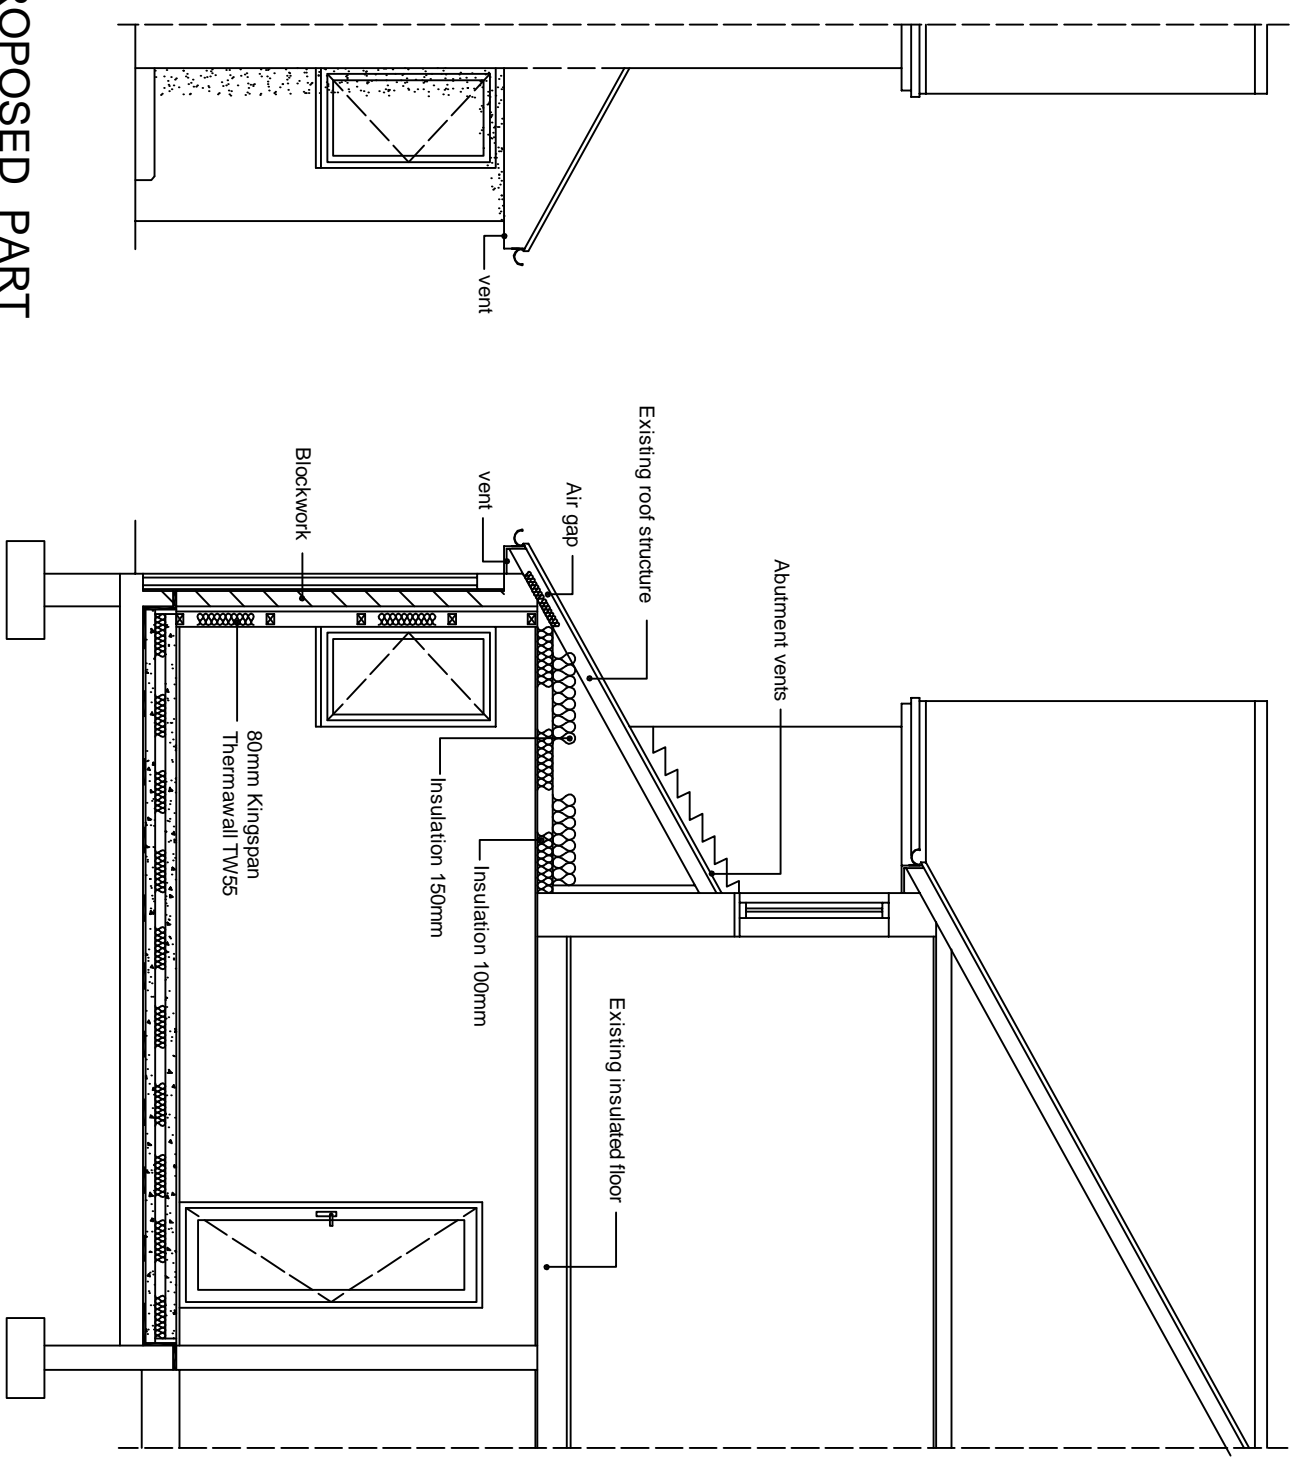

TYPICAL SECTION

PROPOSED PART
Adj. SIDE ELEVATION

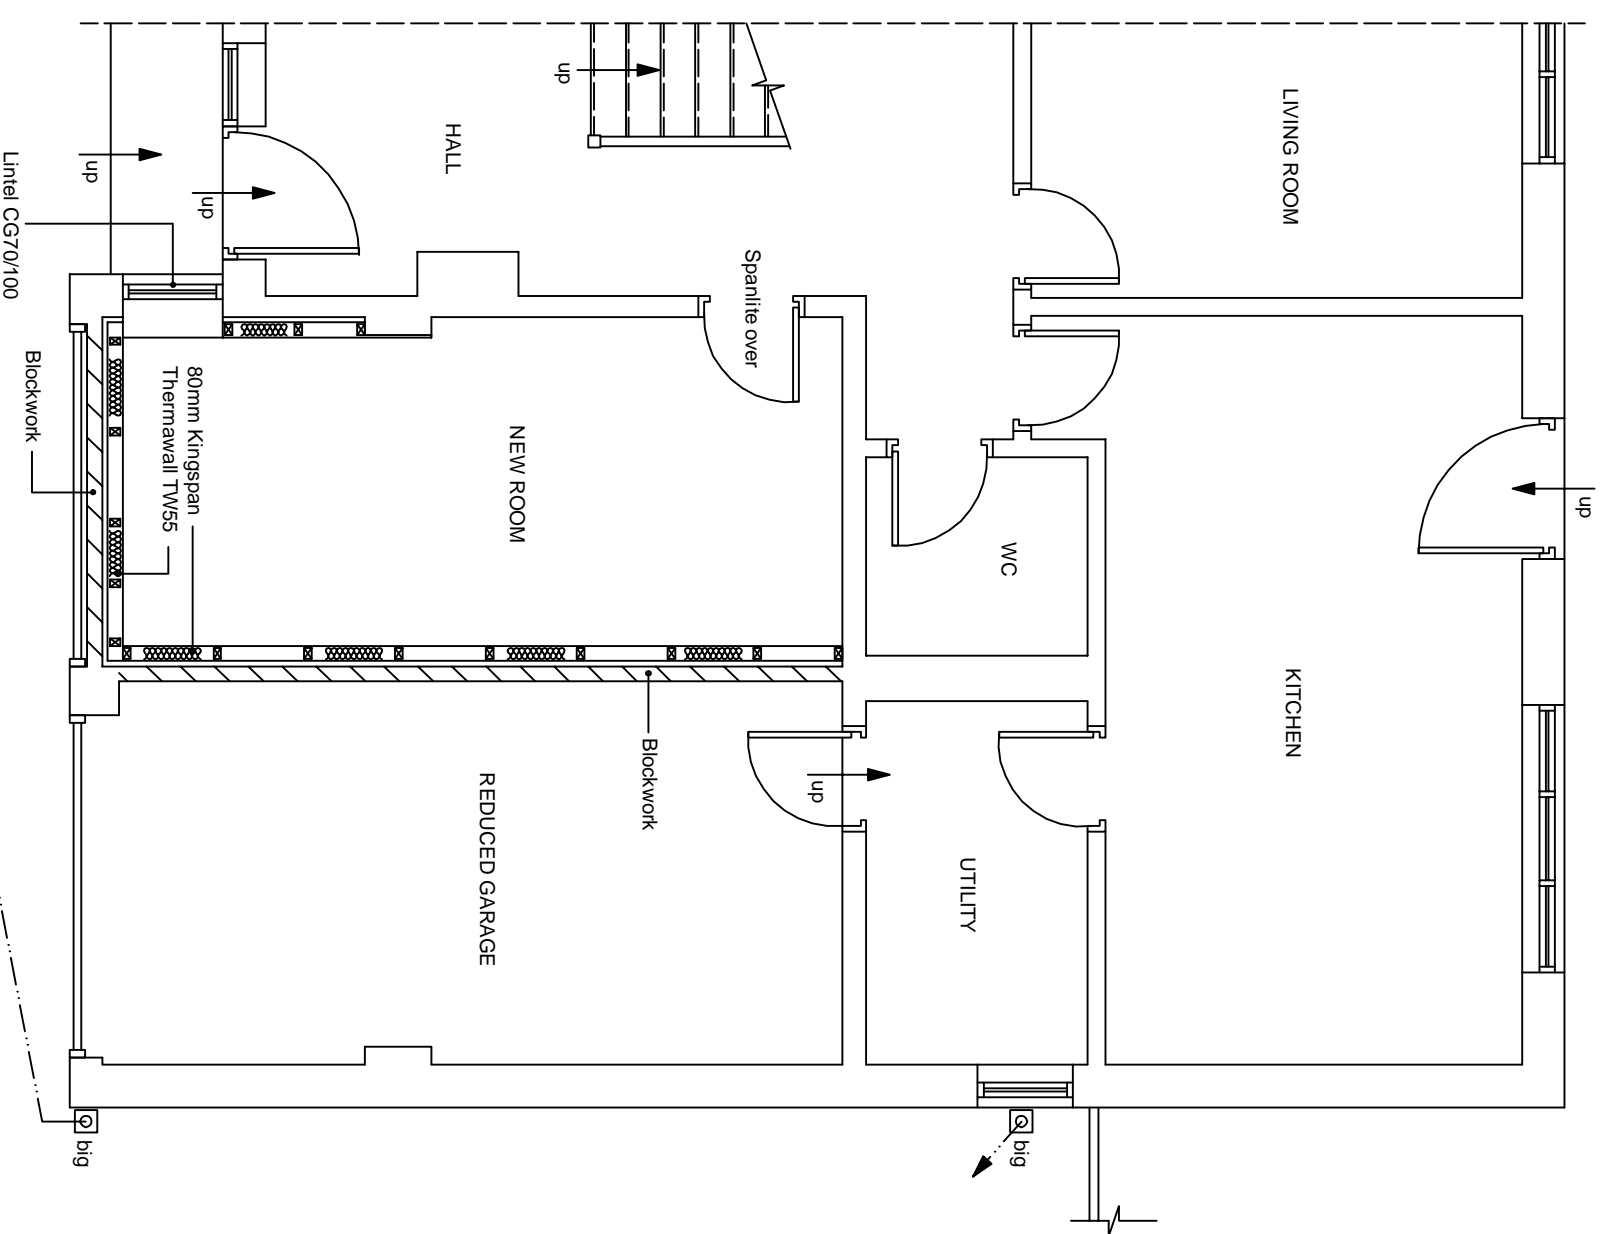

PROPOSED PART
GROUND FLOOR PLAN

Project:
Description


Name
Address 1
Address 2
City/Town
Post Code

Scale:
1:100, 1:50


Drawn by: Date Drawn:




sv-cad-services.co.uk
+44 7733 379 185

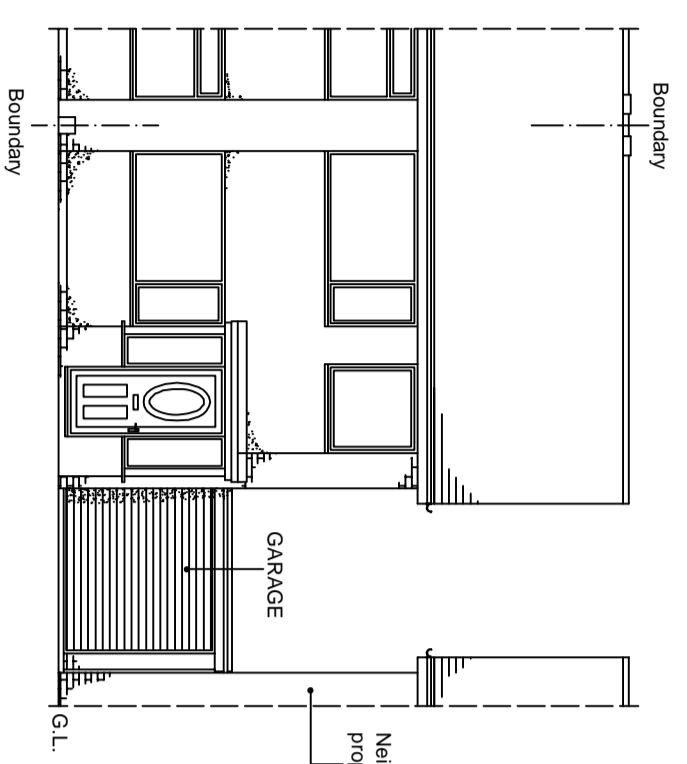


EXISTING FRONT ELEVATION

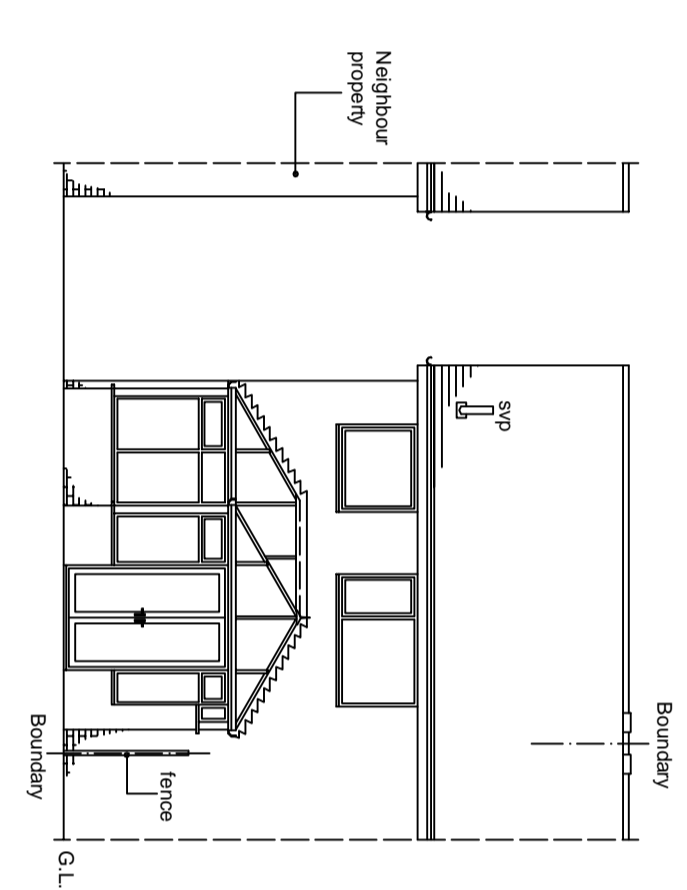


EXISTING REAR ELEVATION

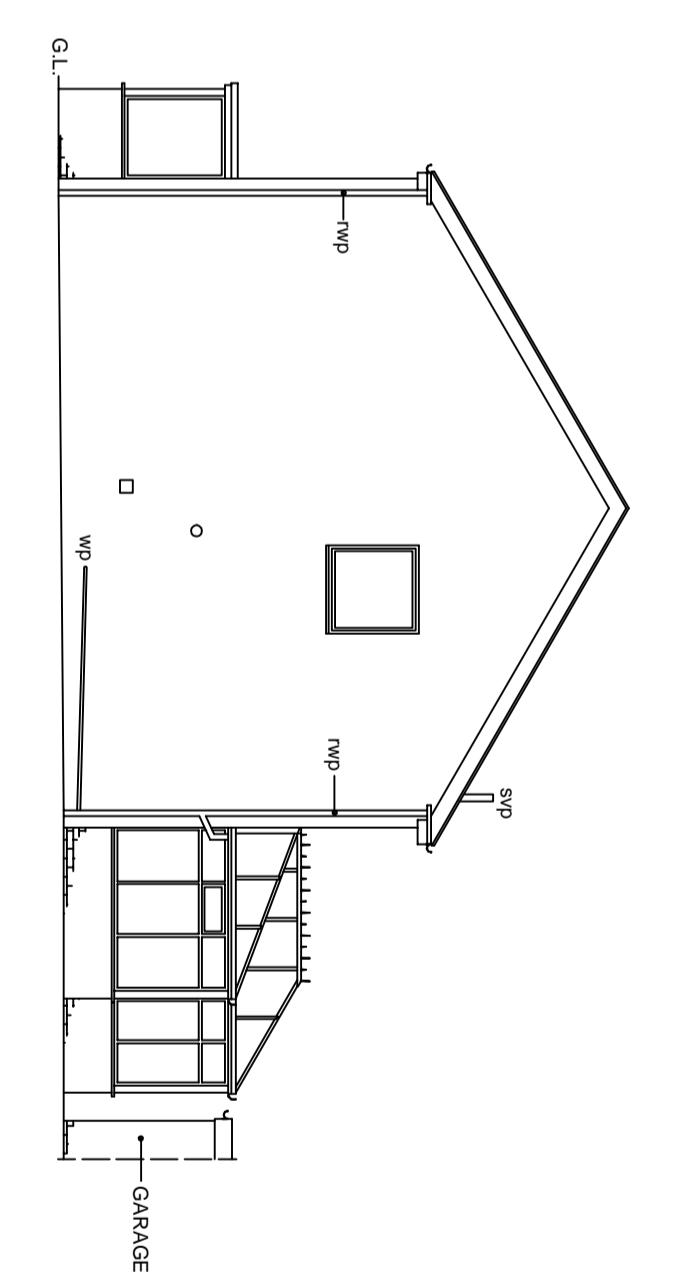


EXISTING SIDE ELEVATION

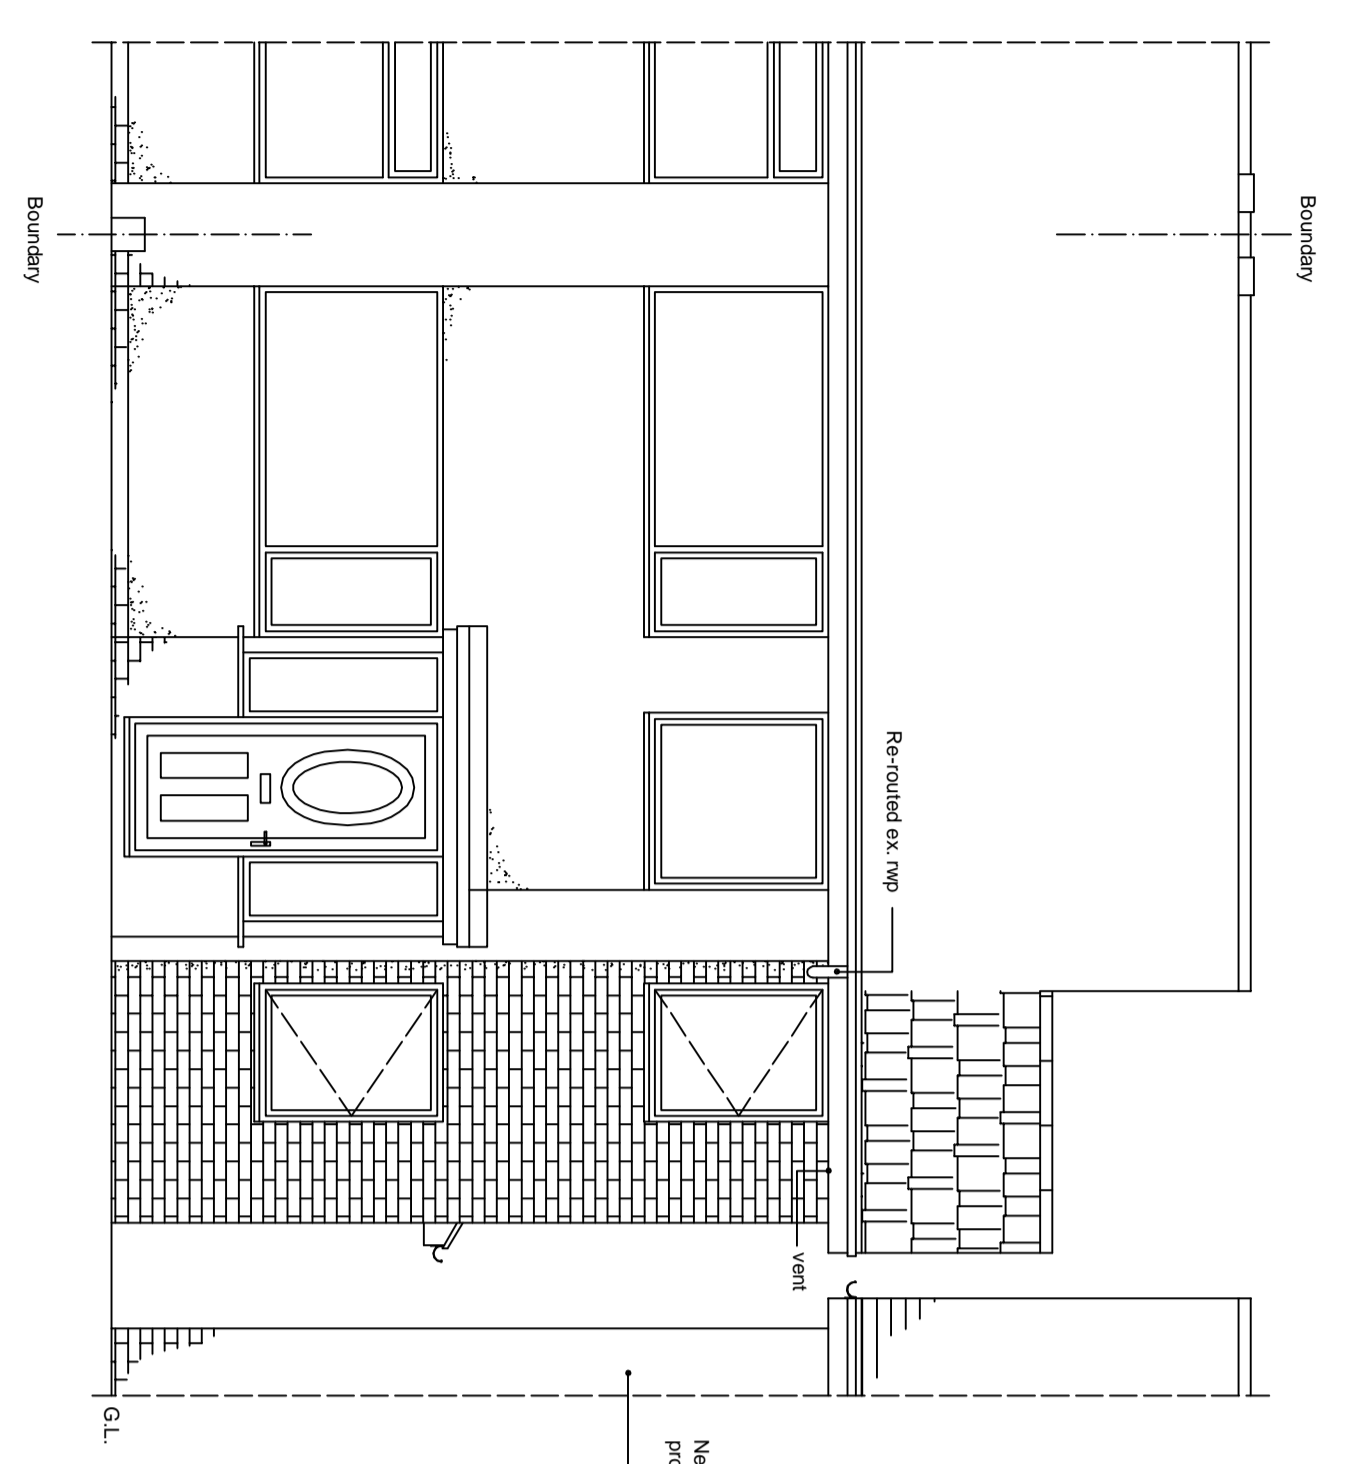


PROPOSED FRONT ELEVATION

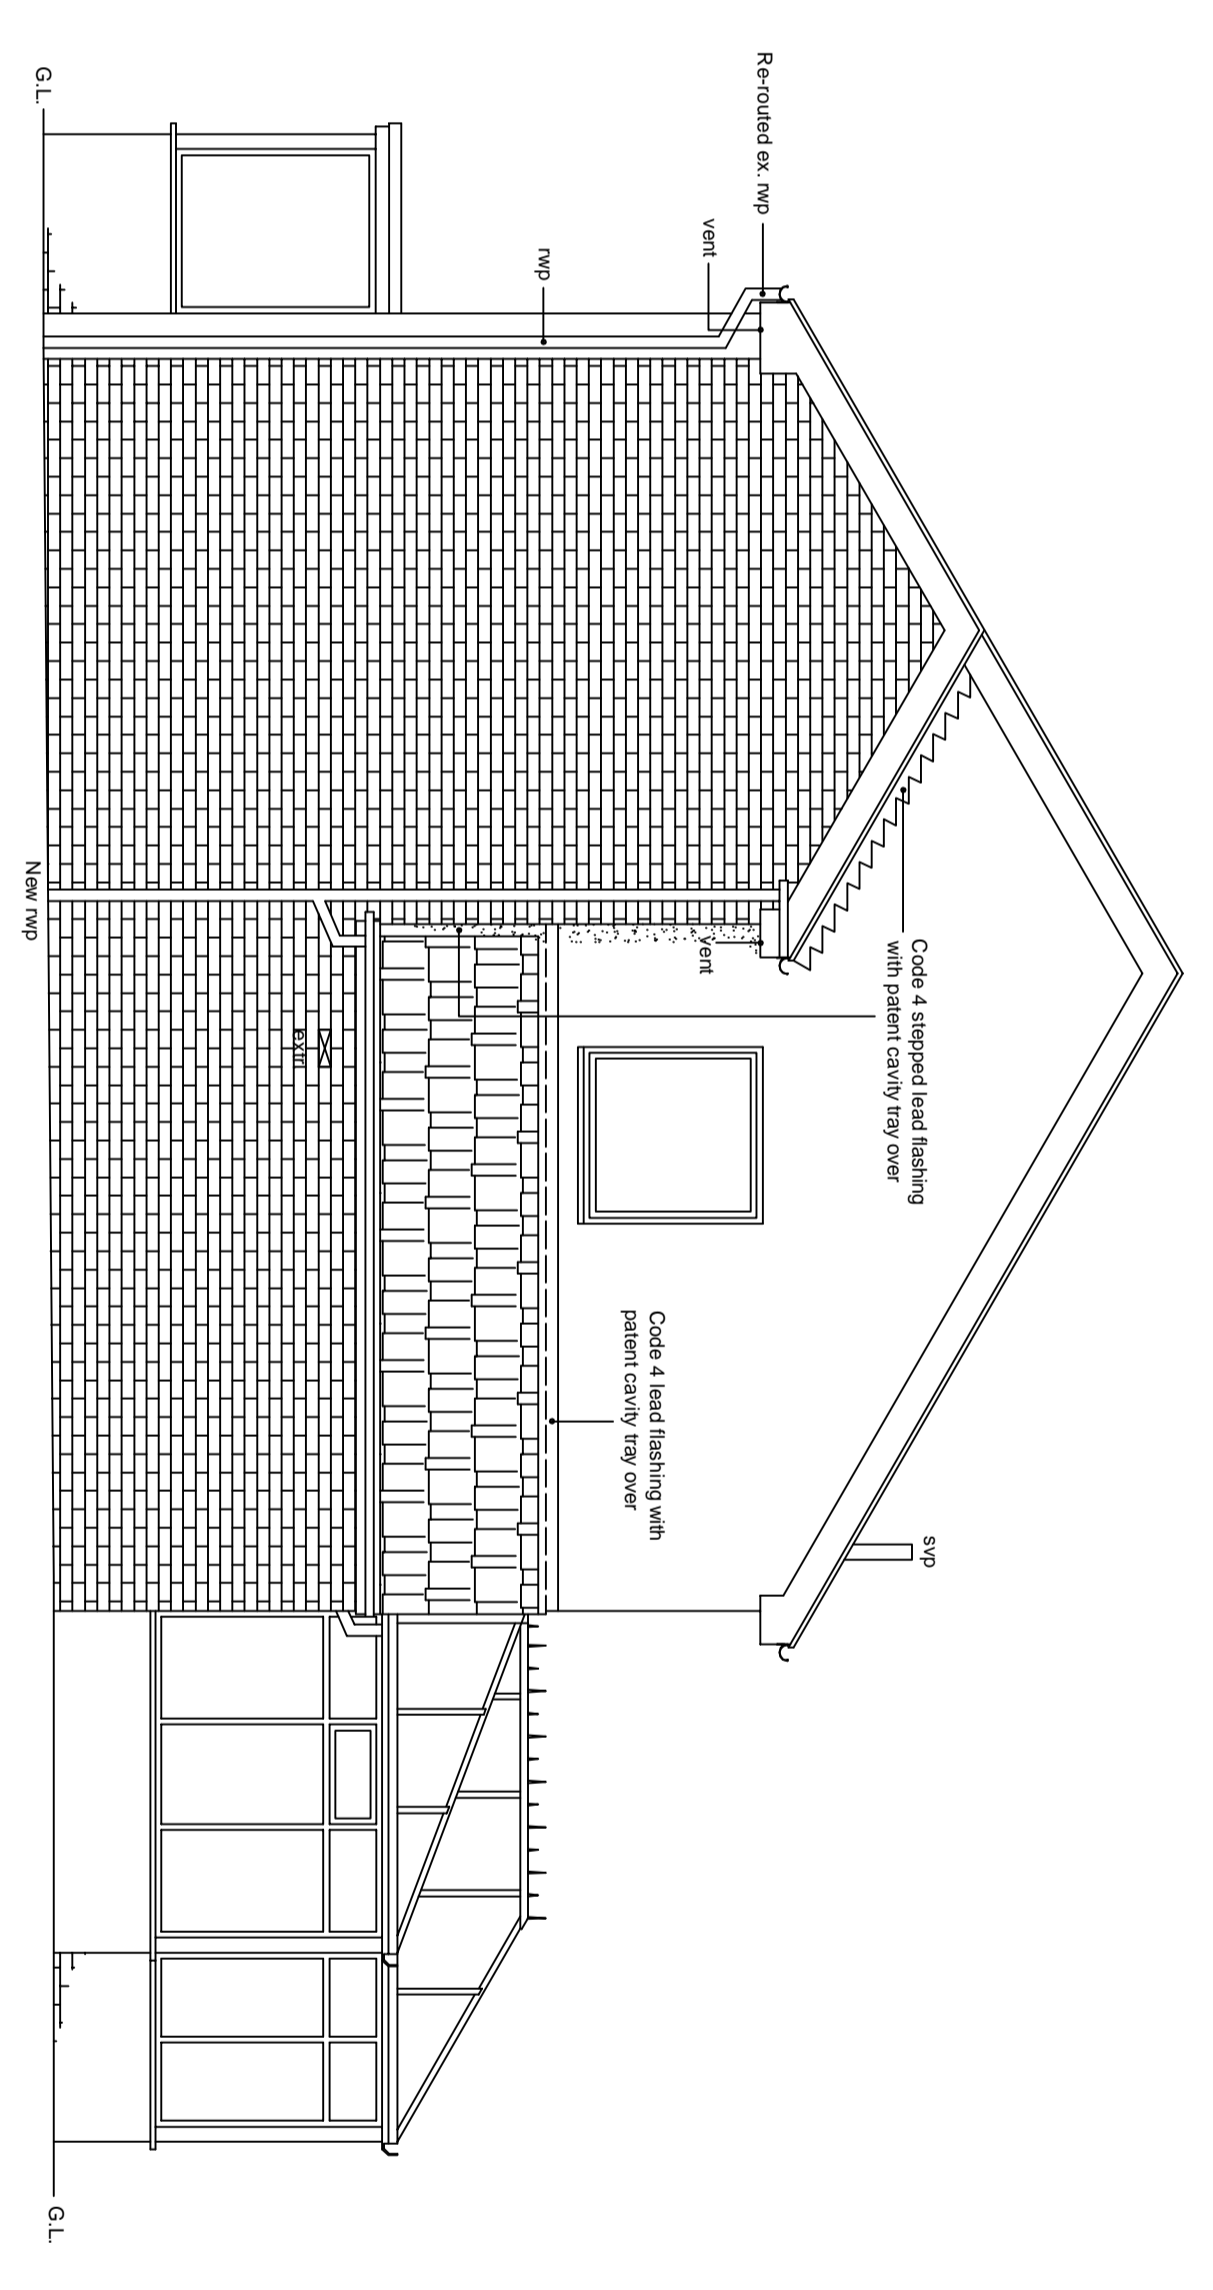


PROPOSED SIDE ELEVATION

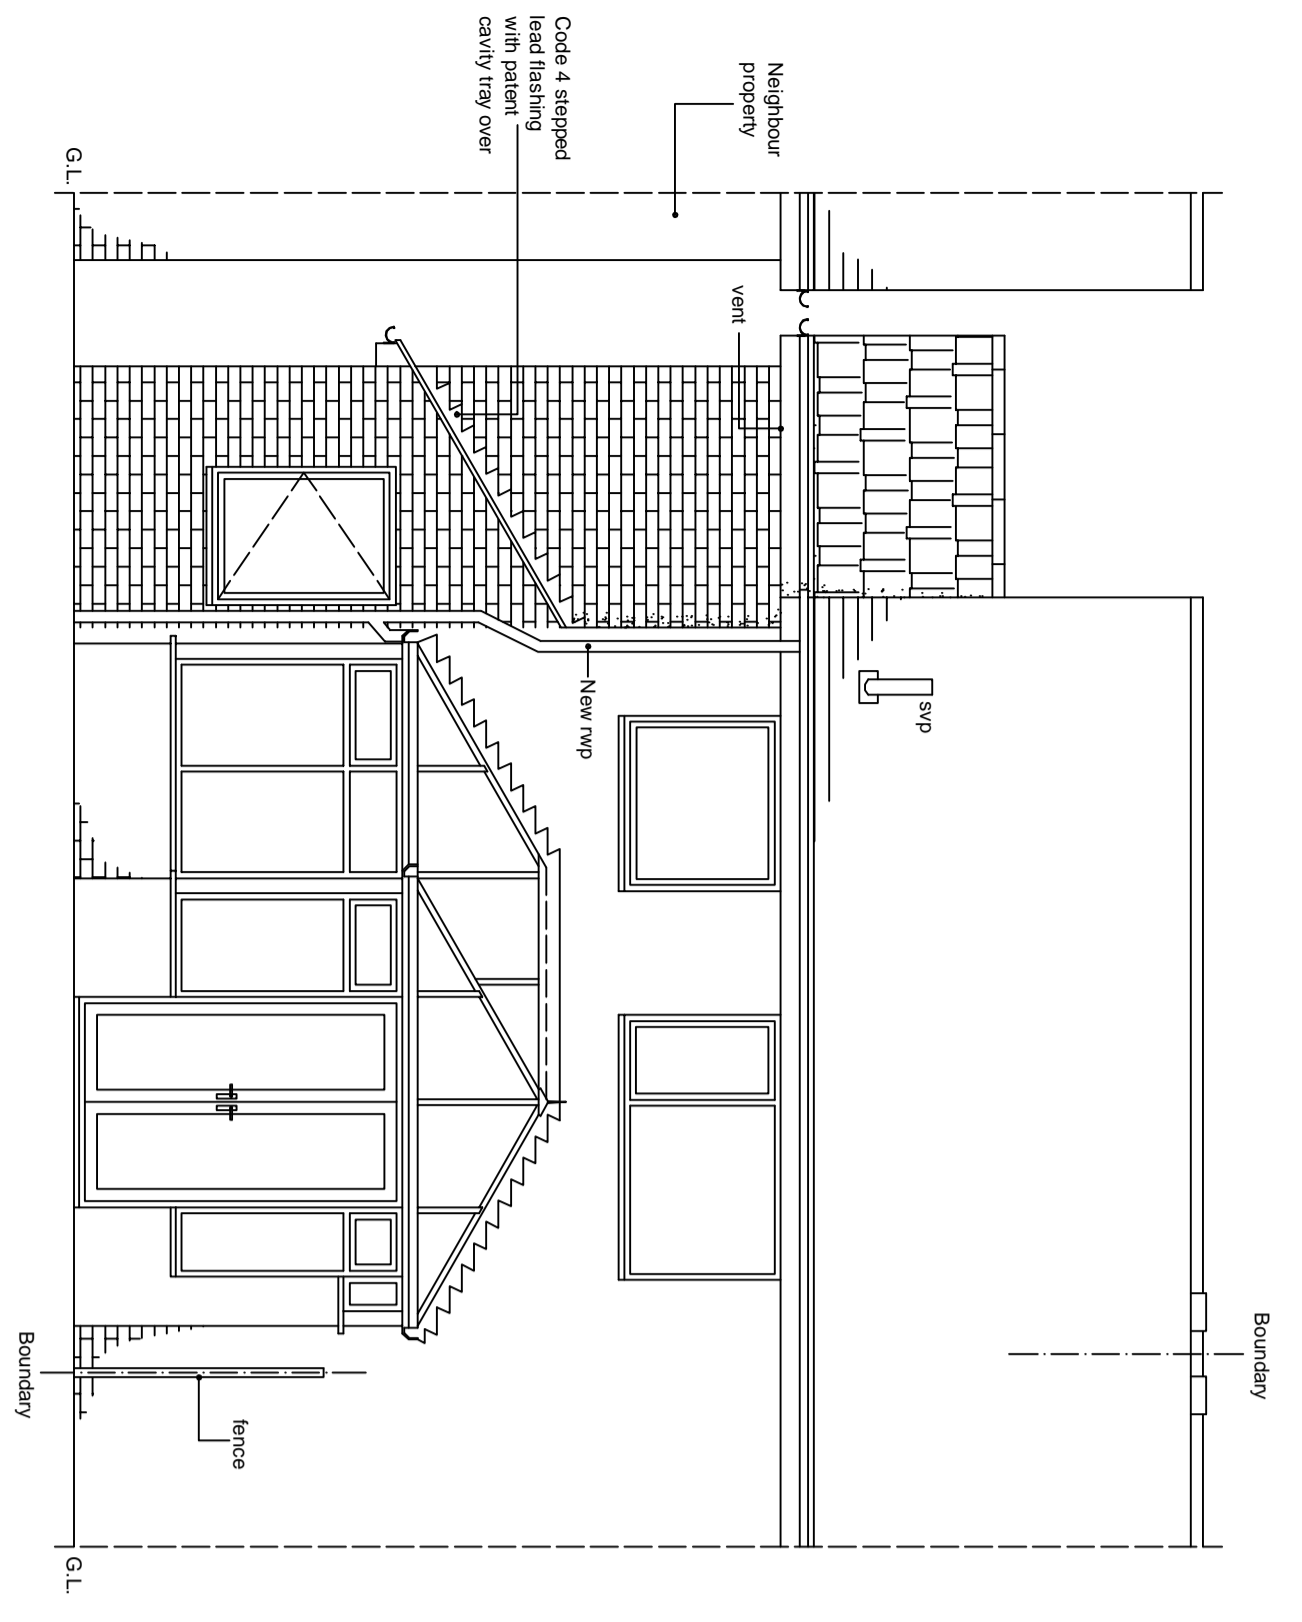

PROPOSED REAR ELEVATION

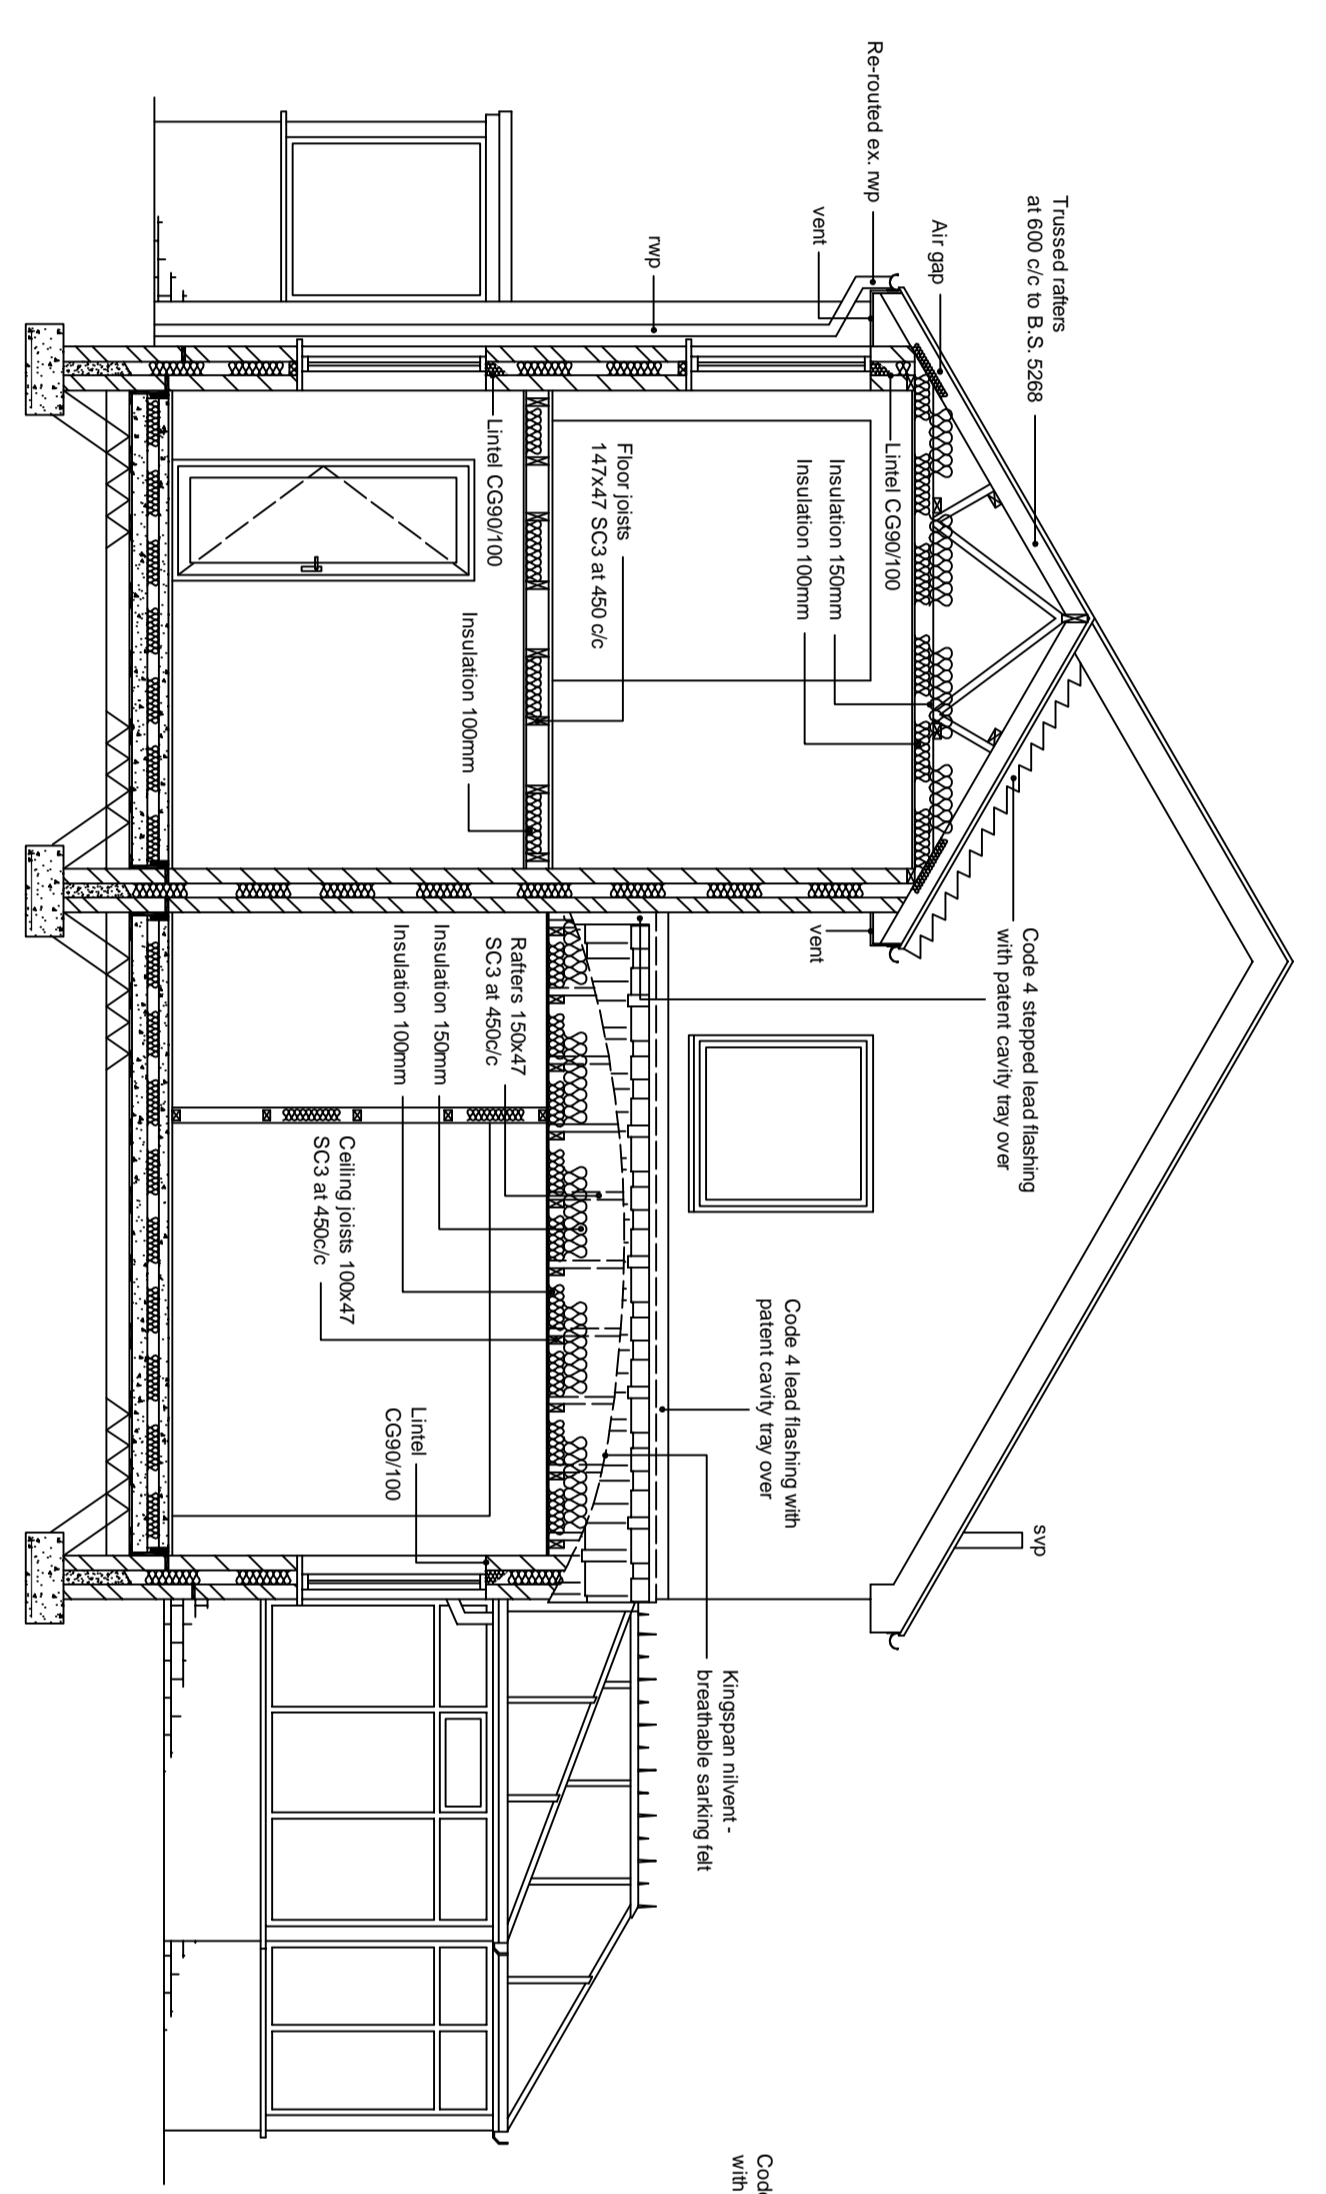

TYPICAL SECTION

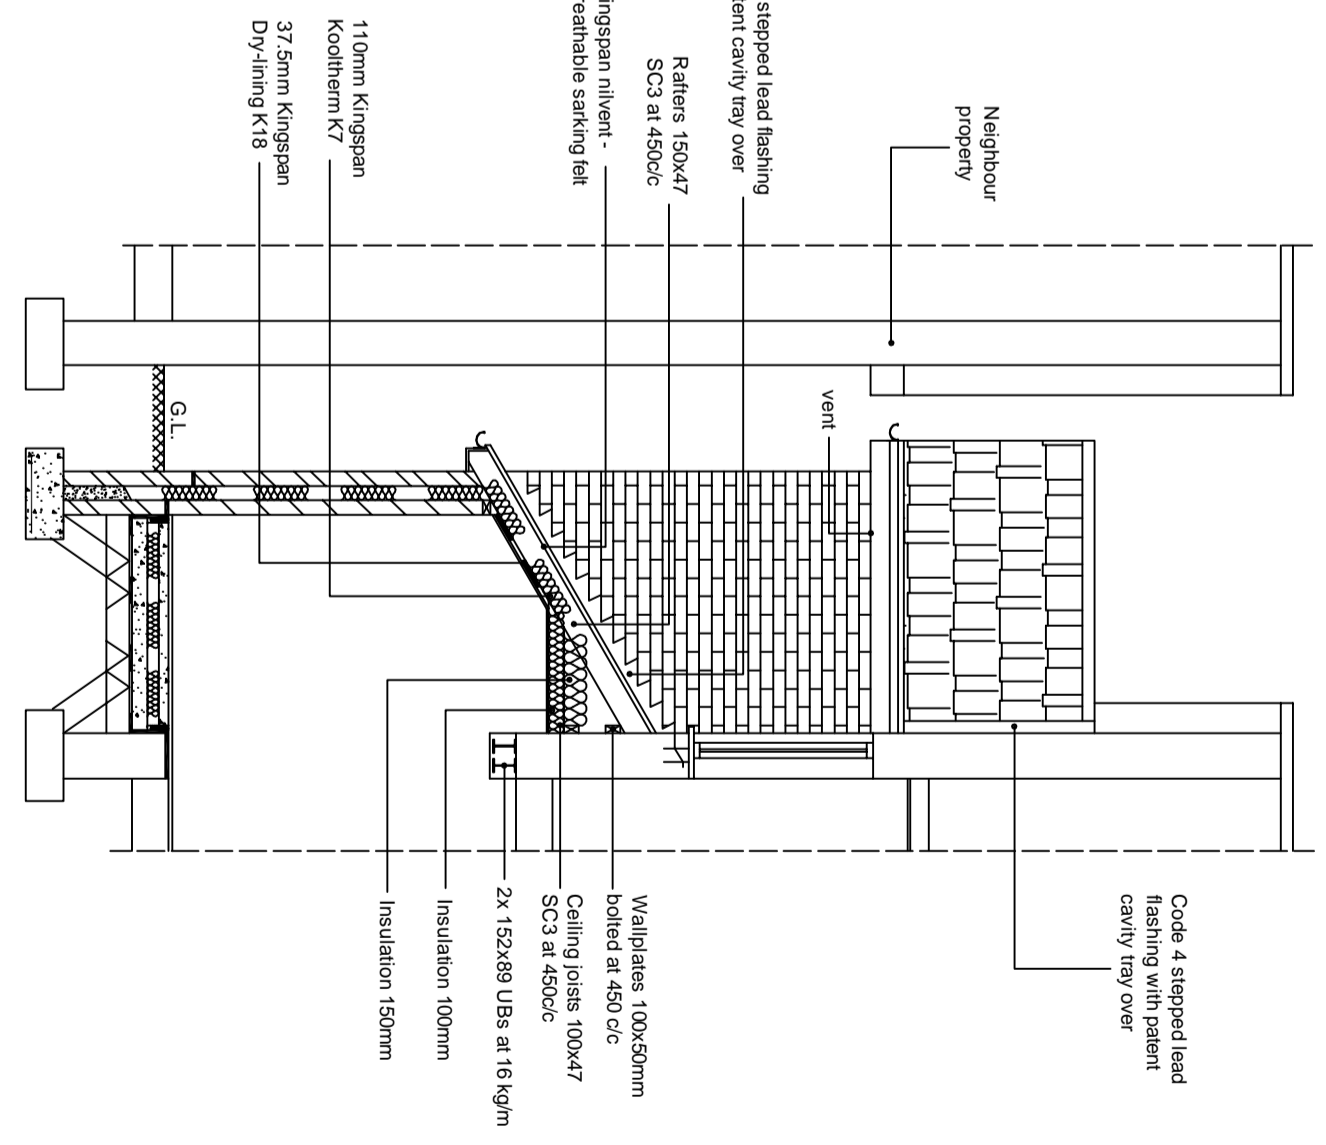

TYPICAL SECTION

Project Description
For

Scale: 1:100, 1:50
Drawn by: **SYEAD SERVICES**

Date Drawn: **SYEAD SERVICES**
syead@services.co.uk
+44 7733 379 186

